



PROPERITY OF TK CONSTRUCTORS, INC

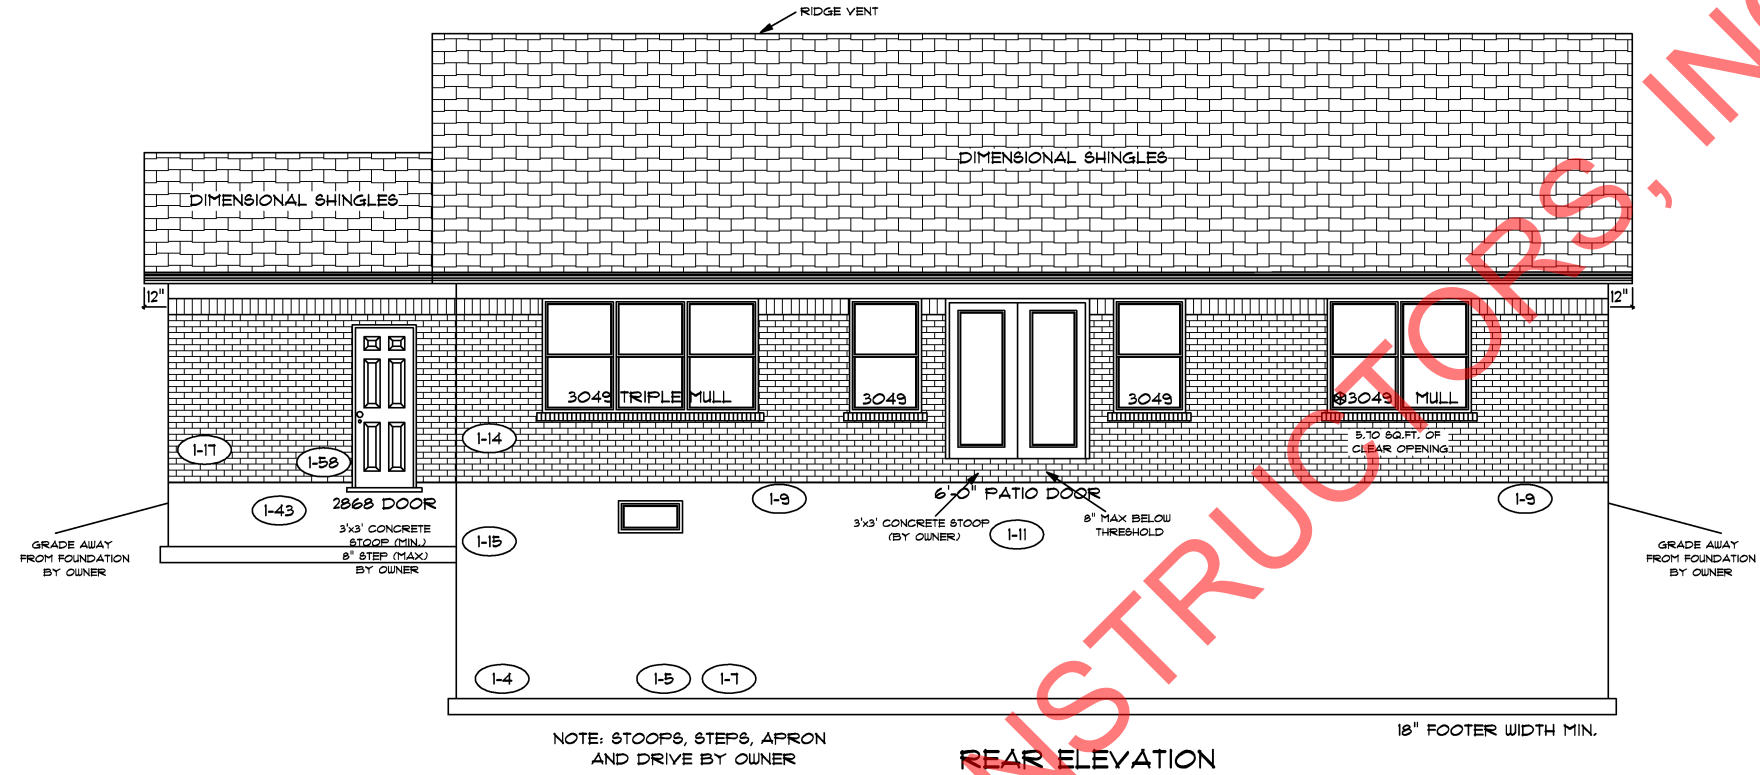

NOTE: STOOPS, STEPS, APRON AND DRIVE BY OWNER
REAR ELEVATION
 18" FOOTER WIDTH MIN.

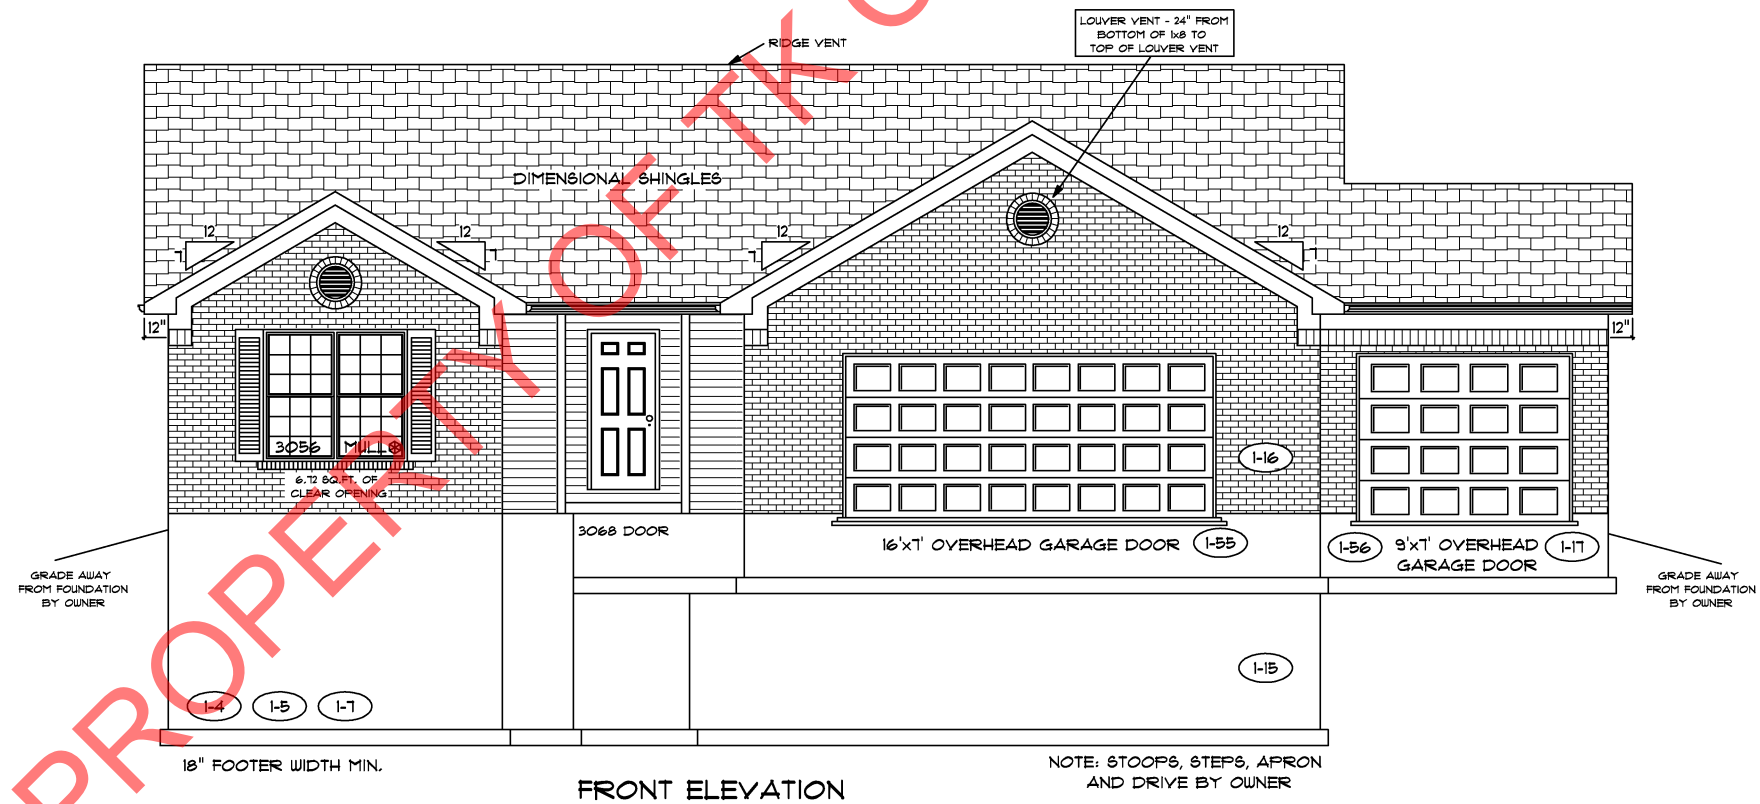

NOTE: STOOPS, STEPS, APRON AND DRIVE BY OWNER
FRONT ELEVATION
 18" FOOTER WIDTH MIN.




TK CONSTRUCTORS

FLOOR PLAN

Total Living Sq.ft.	1,861
Garage	827
Total Sq.ft.	2,688
Excluding Front Porch	24

ANDERSEN WINDOWS	
MODEL	R.O. SIZE
3030	36" x 36"
3040	36" x 48"
3049	36" x 57"
3056	36" x 66"
3060	36" x 72"
3049 MULL	73" x 57"
3056 MULL	73" x 66"
3060 MULL	73" x 72"
ANDERSEN SLIDING DOOR	
R.O. 72 3/4" x 82 7/8"	
3/0 FRONT DOOR	
R.O. 3'-2 1/2" x 82 1/2" (1-51)	
3/0 FRONT DOOR WITH (1) SIDE LIGHT	
R.O. 4'-3 1/2" x 82"	
3/0 FRONT DOOR WITH (2) SIDE LIGHTS	
R.O. 5'-5" x 82"	
R.O. FOR BYFOLD DOORS USING DRY-WALL JAMB FACING IS 1 1/4" DOOR SIZE	
R.O. FOR BYPASS DOORS USING DRY-WALL JAMB FACING MAKE SAME AS BOTH DOORS ADDED TOGETHER	
ALL INTERIOR DOORS	
SIZE + 2" TO WIDTH x 82 1/2" HIGH	
R.O. POCKET DOOR - (2x DOOR WIDTH + 1") x 85" HIGH	

ALL WALL DIMENSIONS ARE FACE TO FACE OF STUDS
 ALL INTERIOR WALLS ARE 3/2" (UNLESS NOTED)
 EXHAUST BATH FANS ARE VENTED TO OUTSIDE AIR
 *3049 SASH (5.70 SQ.FT. OF CLEAR OPENING)
 ALL BRICK LAYOUT MEASUREMENTS ARE 4"

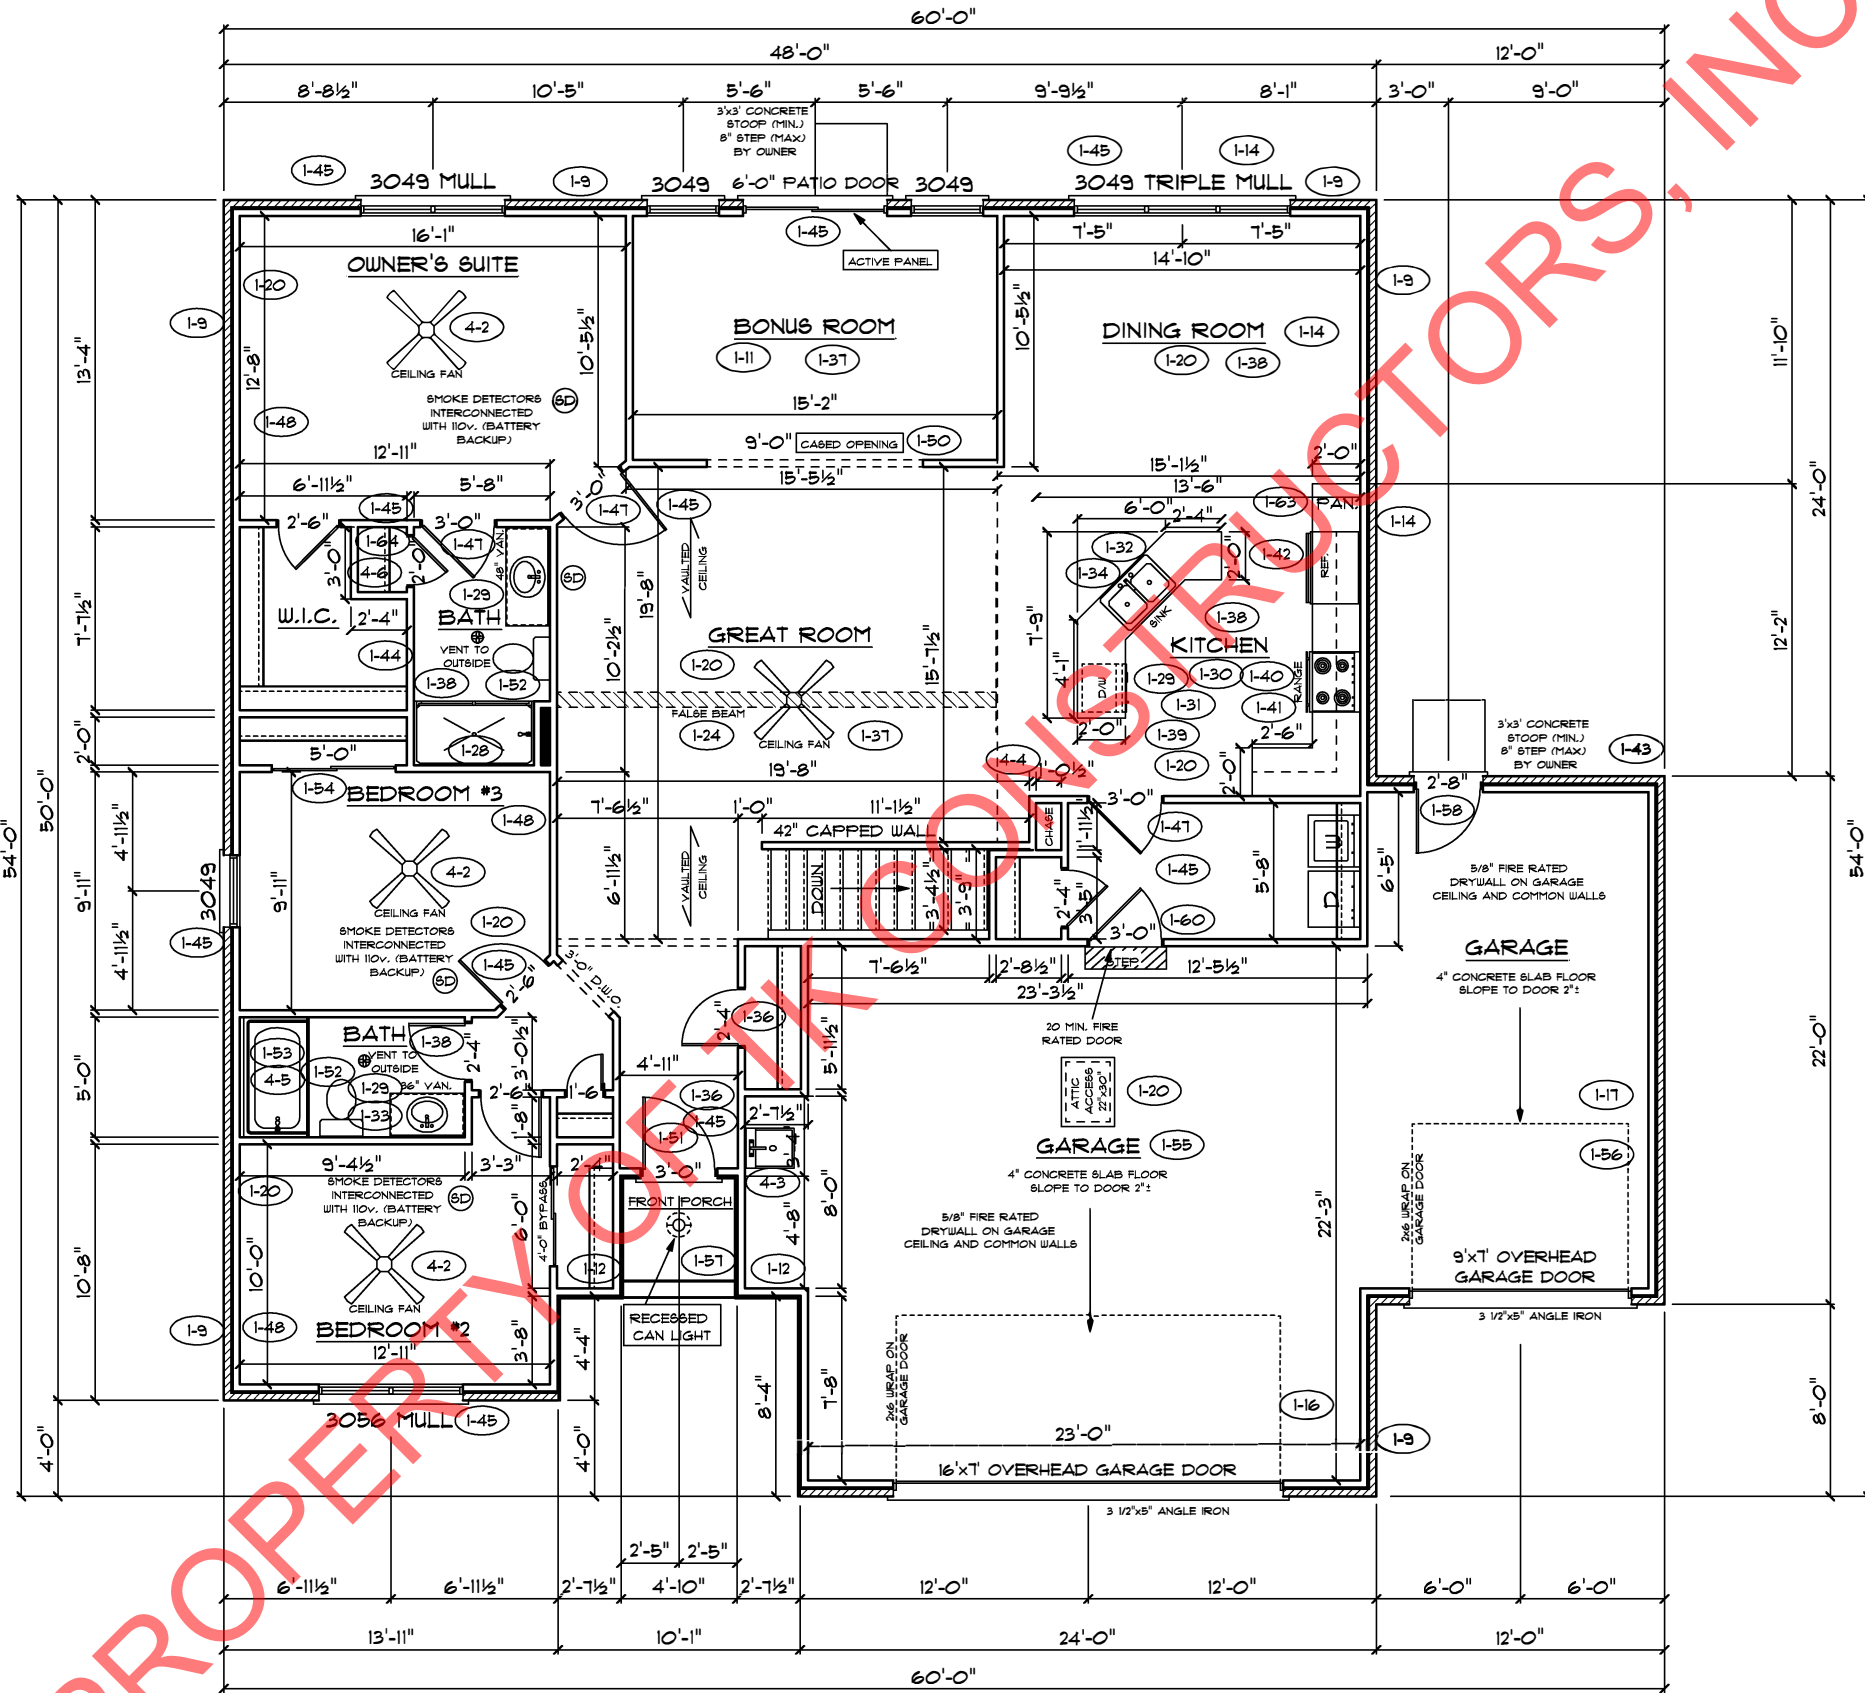

PROPERLY OWNED BY TK CONSTRUCTORS, INC

